

??
[CORRIDOR]

01

02

03

04

-1

-2

P. PE φ48.6


滑り台

+150蹴上

奈落階段

[ROAD]



平面図
PLAN VIEW

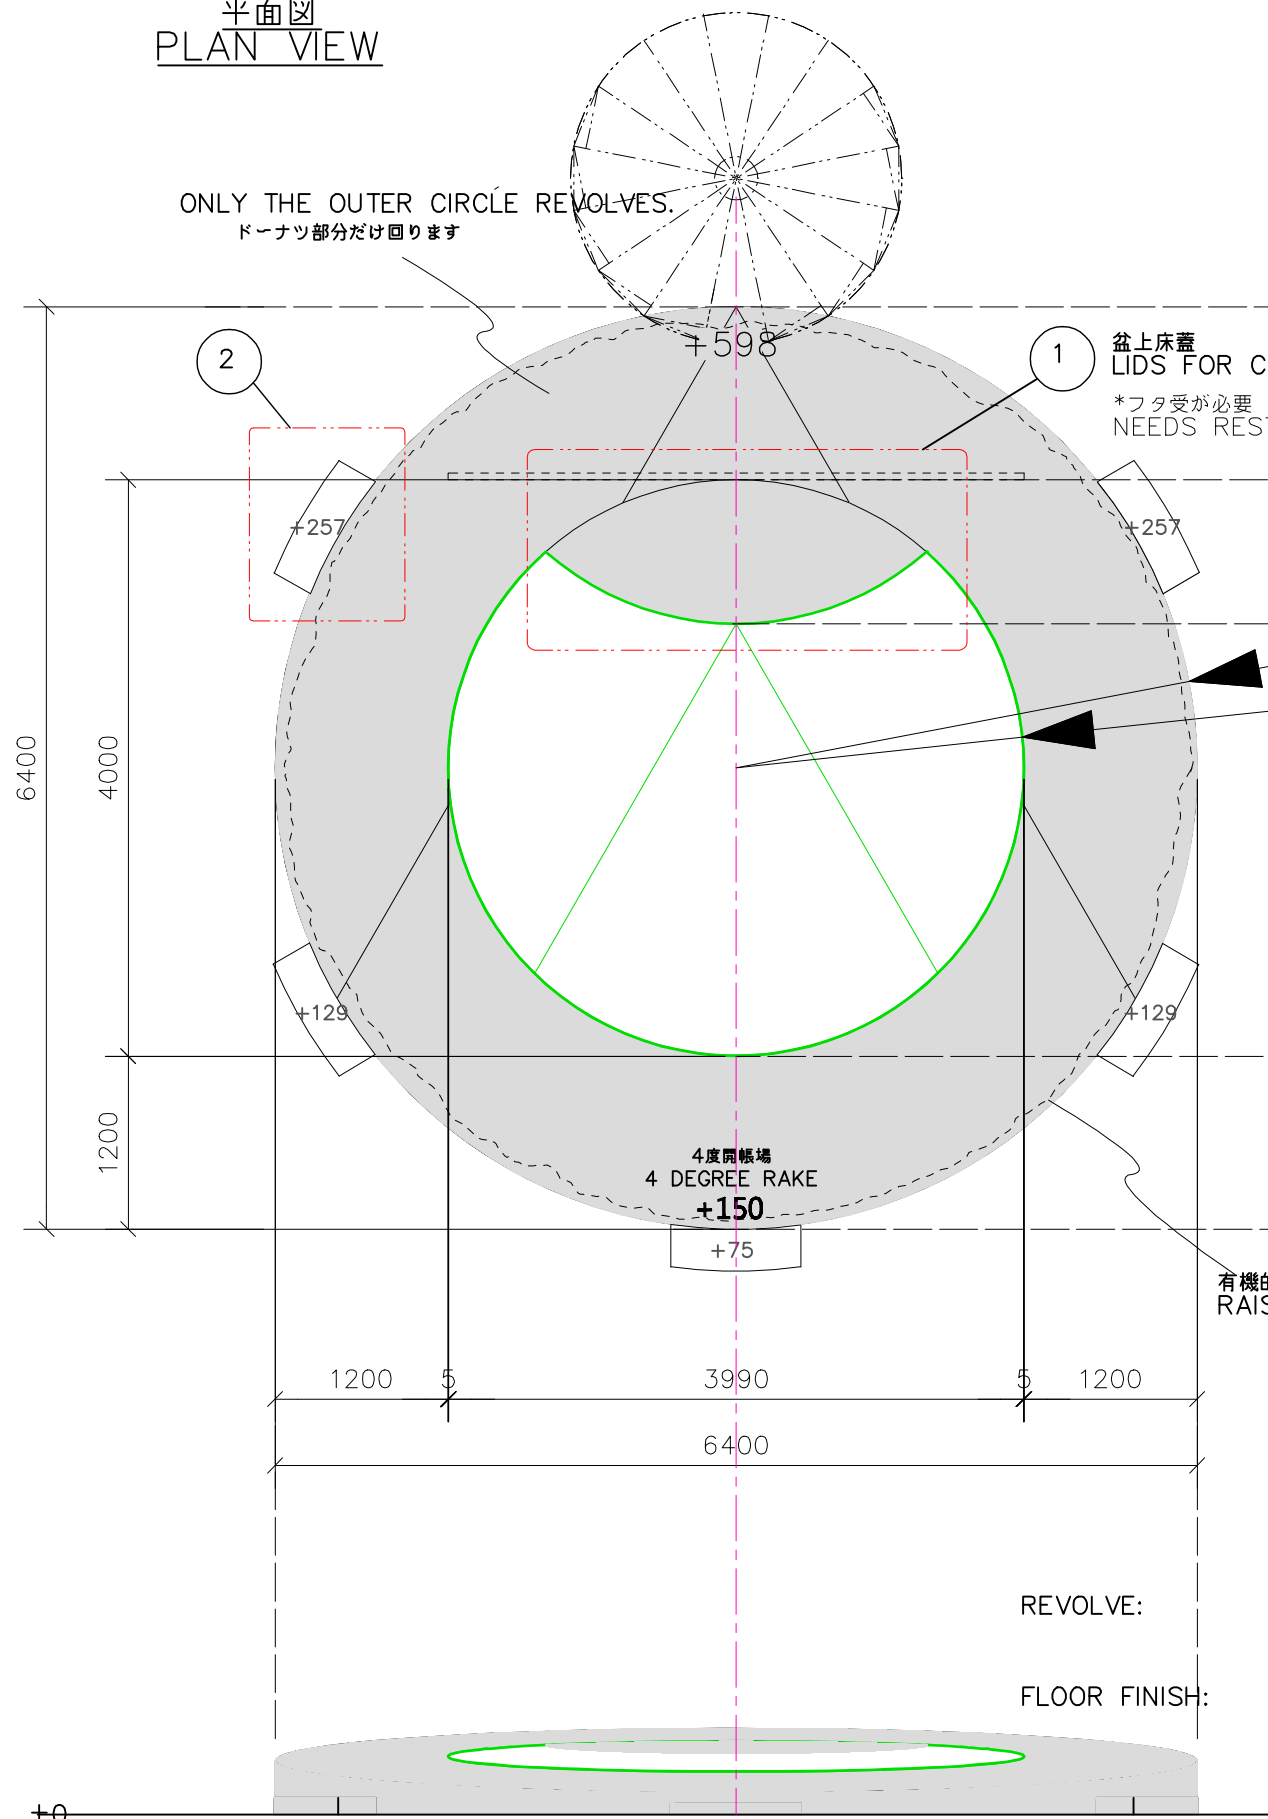


正面図
FRONT ELEVATION

断面図
SECTION VIEW

(正盆) (裏盆)
(REVOLVE IN REGULAR POSITION) (REVOLVE IN REAR POSITION)

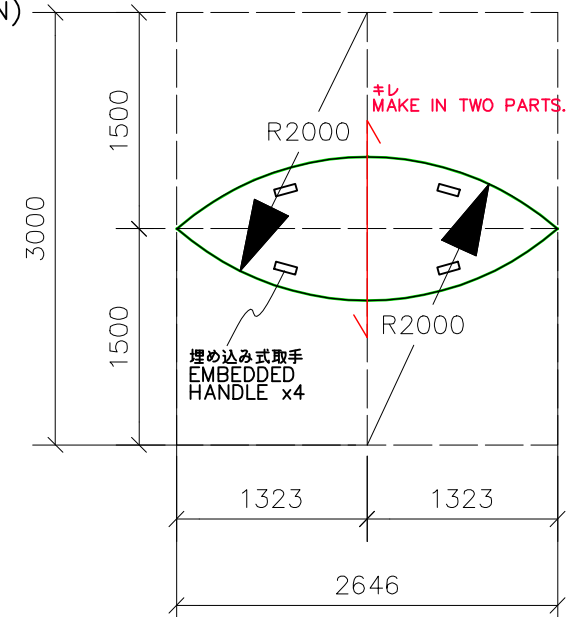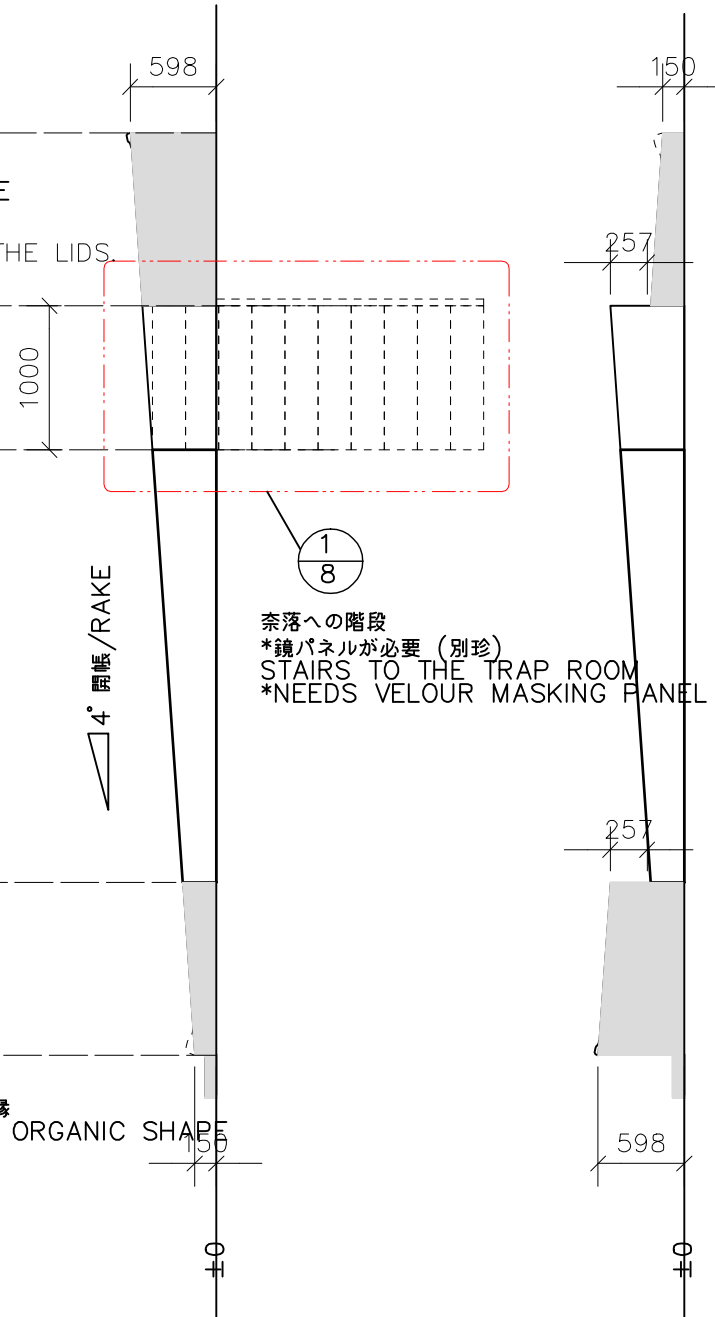

1 LIDS FOR CENTER STAGE SL/SR
盆上床蓋 上手/下手
SCALE 1: 50

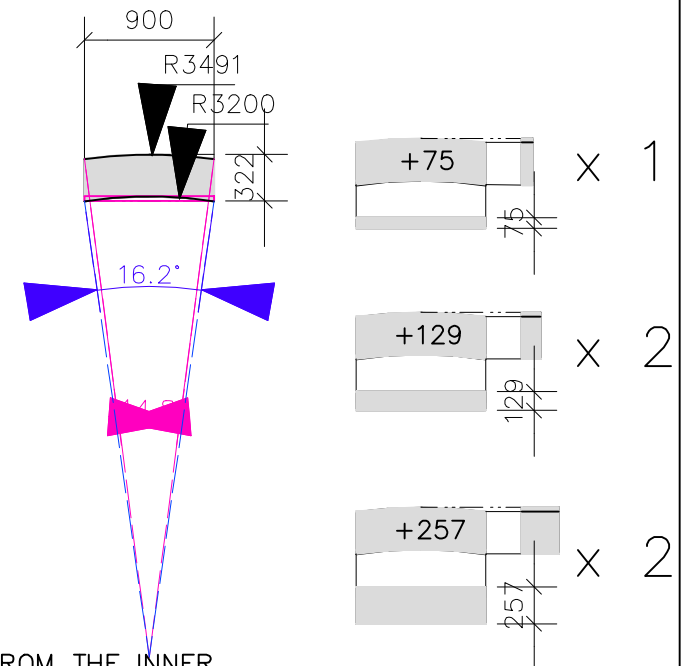


2 白縁 STEPS
SCALE 1: 50

ONLY THE OUTER CIRCLE (GREEN) REVOLVES.
KEEP 1200 WIDTH. TAKE CLEARANCE FROM THE INNER
CIRCLE. AIM TO KEEP THE GAP UNDER 5MM WIDE.
COVER PLYWOOD WITH LIGHT WEIGHT CANVAS AND APPLY PAINT.
GLUE ALL SURFACE TO INCREASE DURABILITY AND ALLOW
ACTIONS TO TAKE PLACE.


OUTER EDGE TO HAVE ORGANIC 3D FORM. USE URE
UNDER THE CANVAS.

ACCESS TO TRAP ROOM: STAIRS POSITIONED AT THE REAR OF CENTER CIRCLE.
NEEDS REST FOR THE LIDS WHEN IN USE.
MAKE LIDS IN TWO PARTS (SEE DETAIL 1).

Production: 半神 HANSHIN		4
Subject:	盆床 REVOLVE	
Directed By:		
Date:		
Unit:	mm	Scale: 1/50

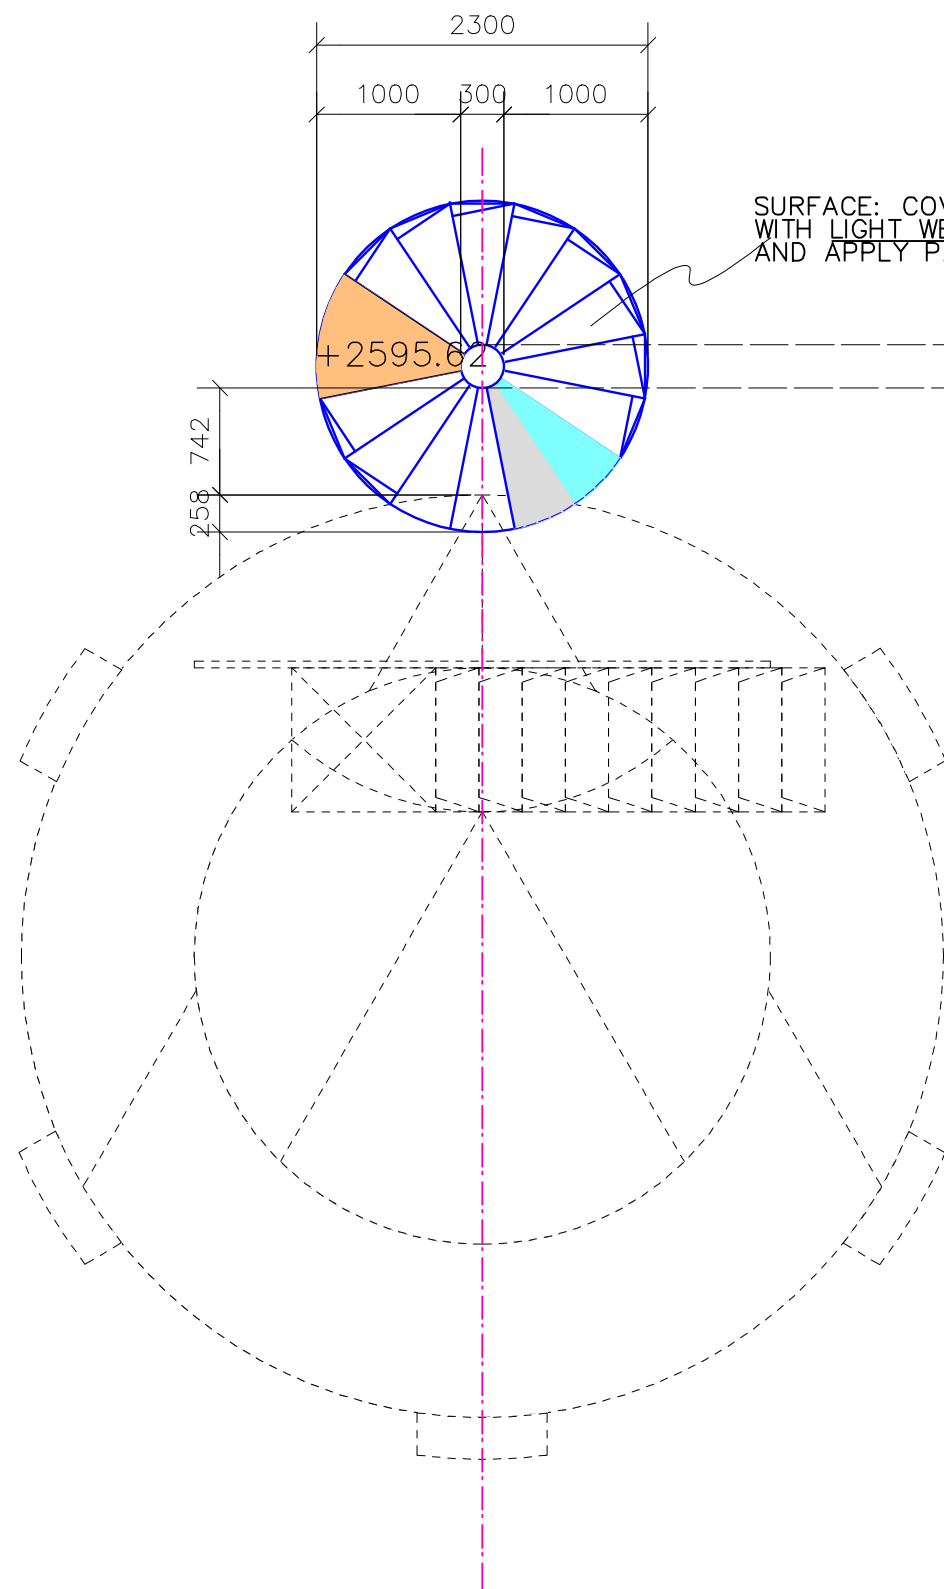


SURFACE: COVER PLYWOOD WITH LIGHT WEIGHT CANVAS AND APPLY PAINT.

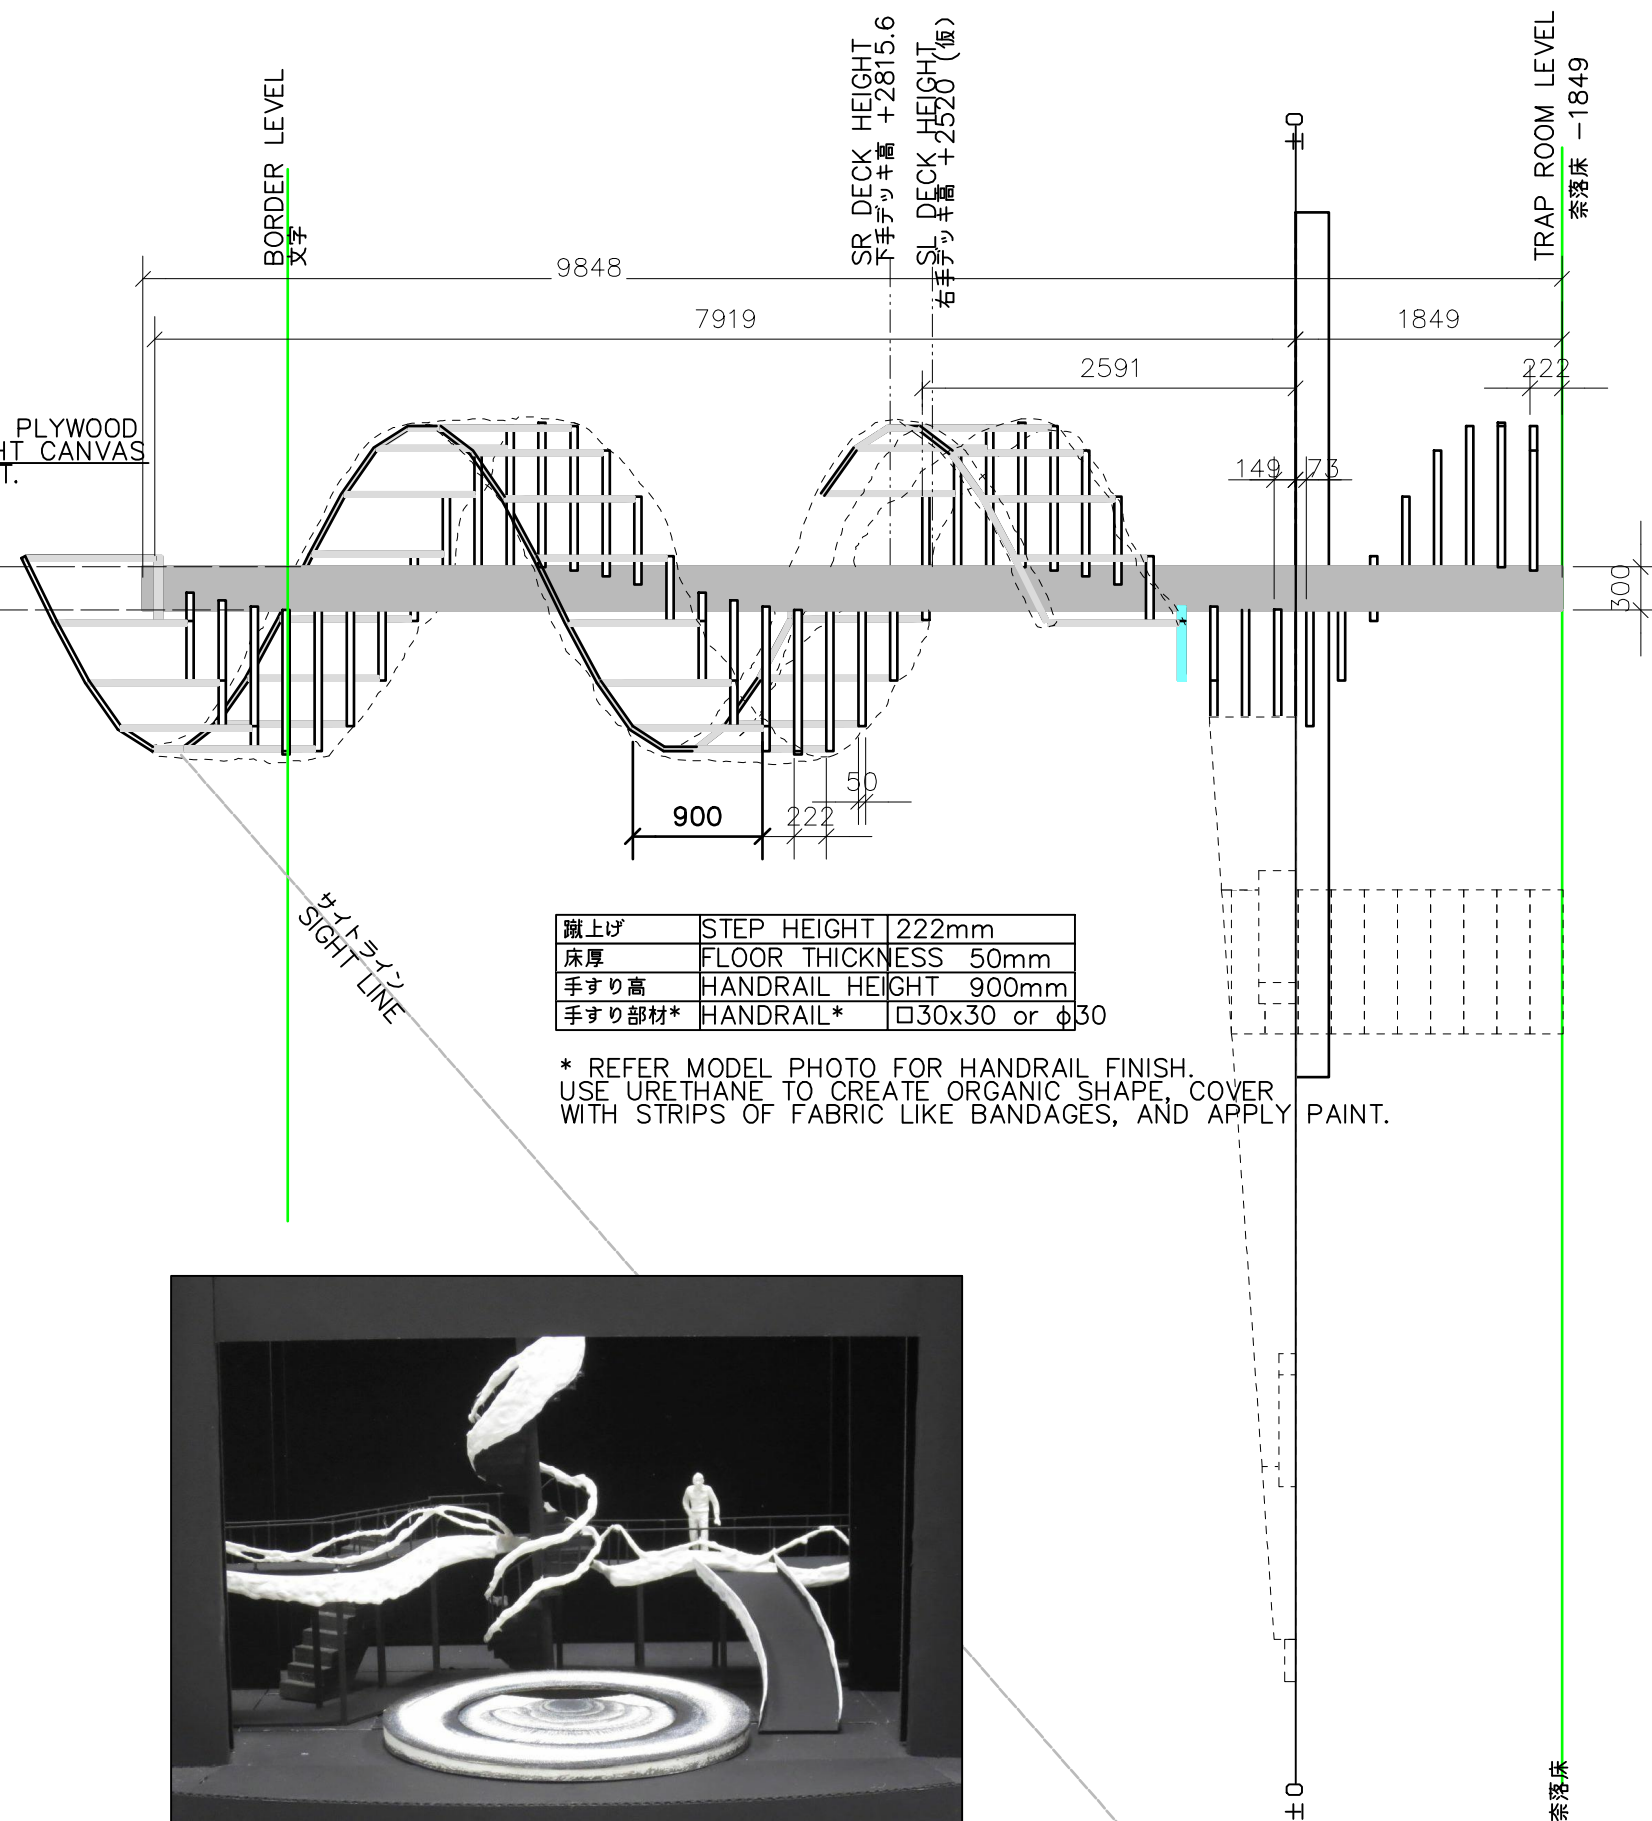


蹴上げ	STEP HEIGHT	222mm
床厚	FLOOR THICKNESS	50mm
手すり高	HANDRAIL HEIGHT	900mm
手すり部材*	HANDRAIL*	□30x30 or φ30

* REFER MODEL PHOTO FOR HANDRAIL FINISH. USE URETHANE TO CREATE ORGANIC SHAPE, COVER WITH STRIPS OF FABRIC LIKE BANDAGES, AND APPLY PAINT.

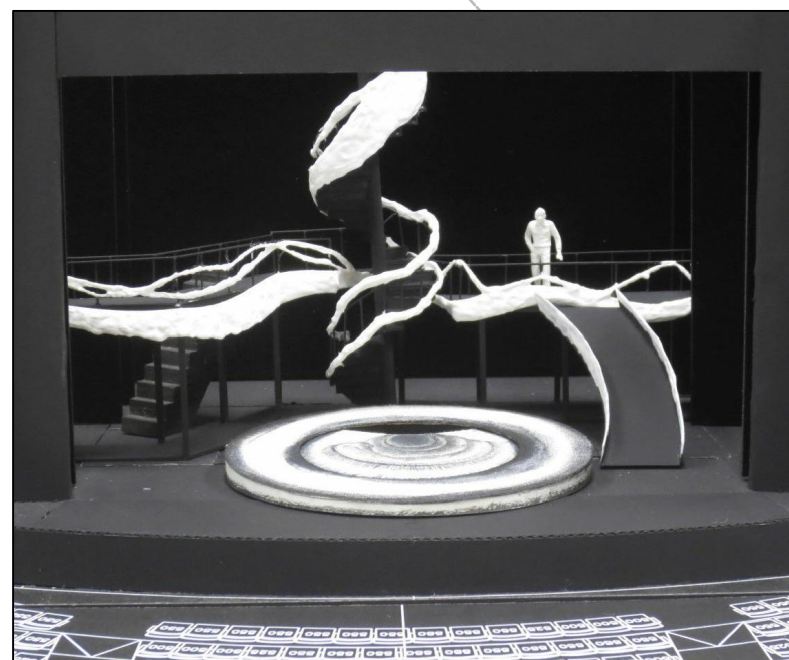


Production: 半神 HANSHIN	
Subject: 螺旋階段 SPIRAL · STAIRCASE	
Directed By:	
Date:	
Unit: mm	Scale: 1/50

5

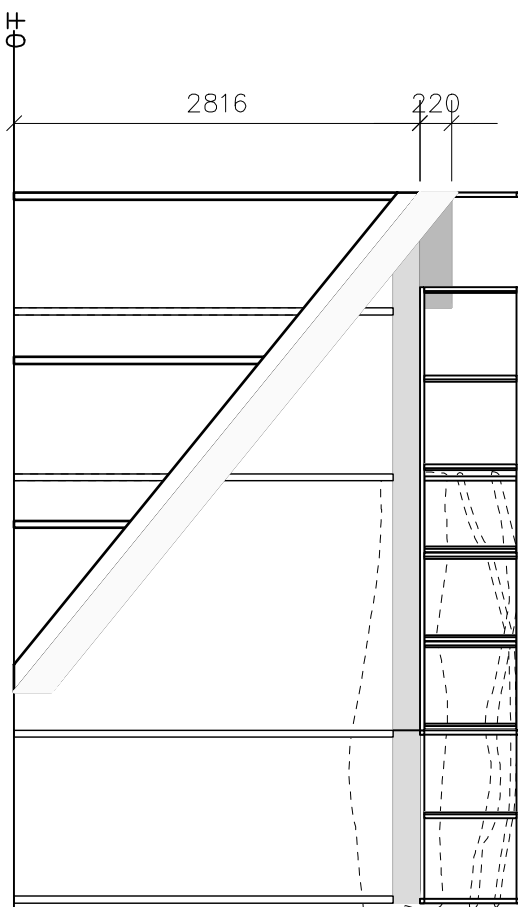


側面図 SIDE VIEW


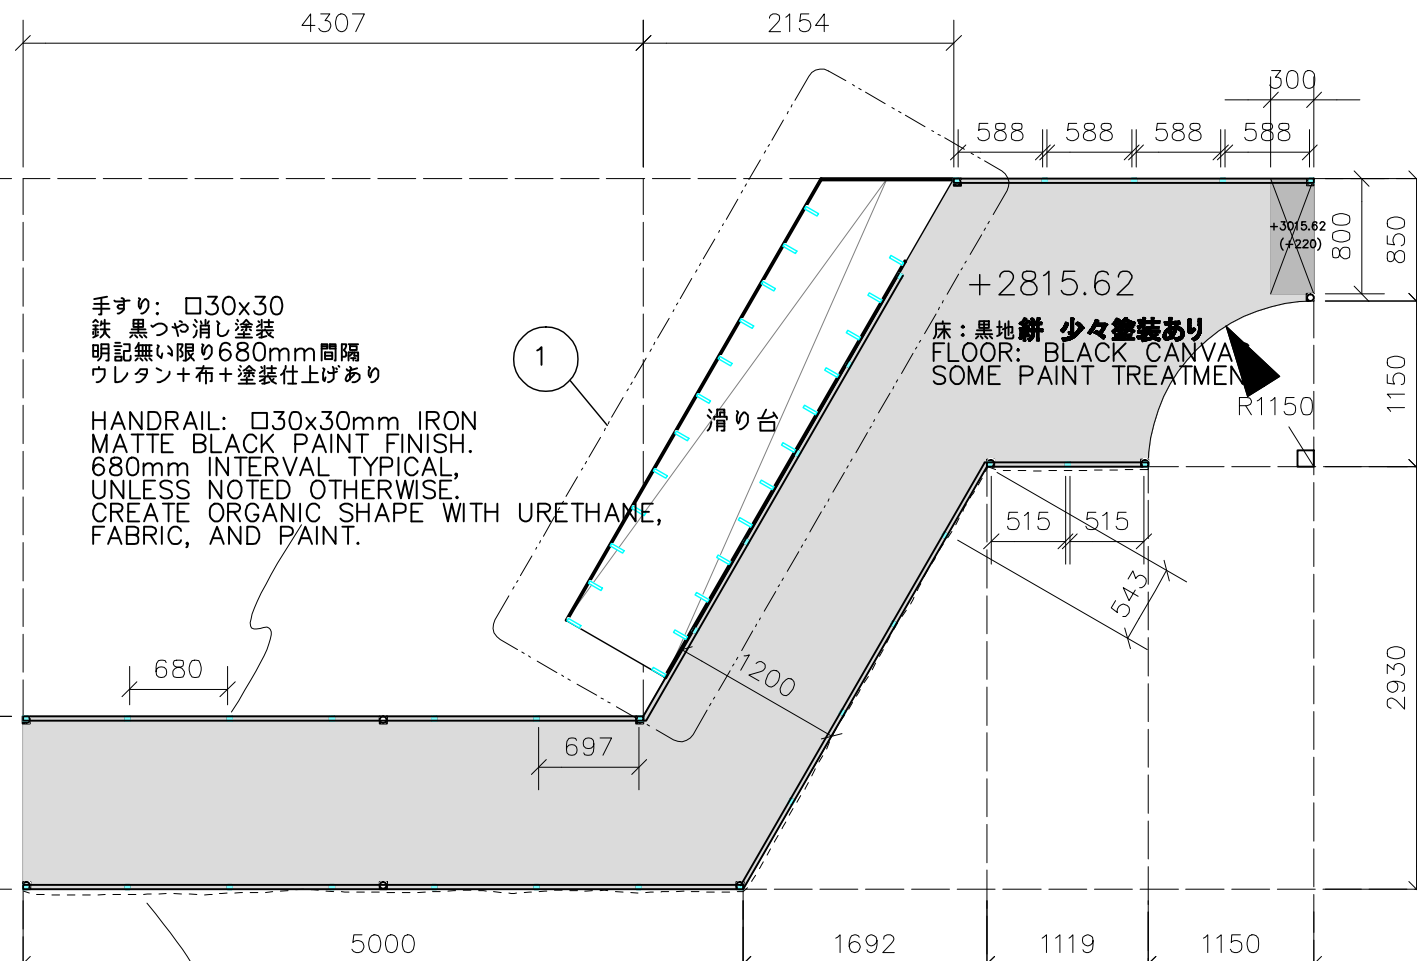


平面図


PLAN VIEW

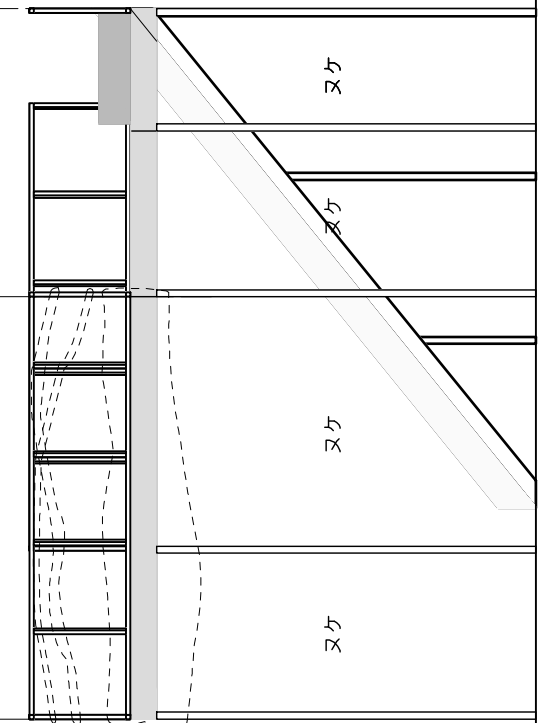

側面図
SIDE VIEW

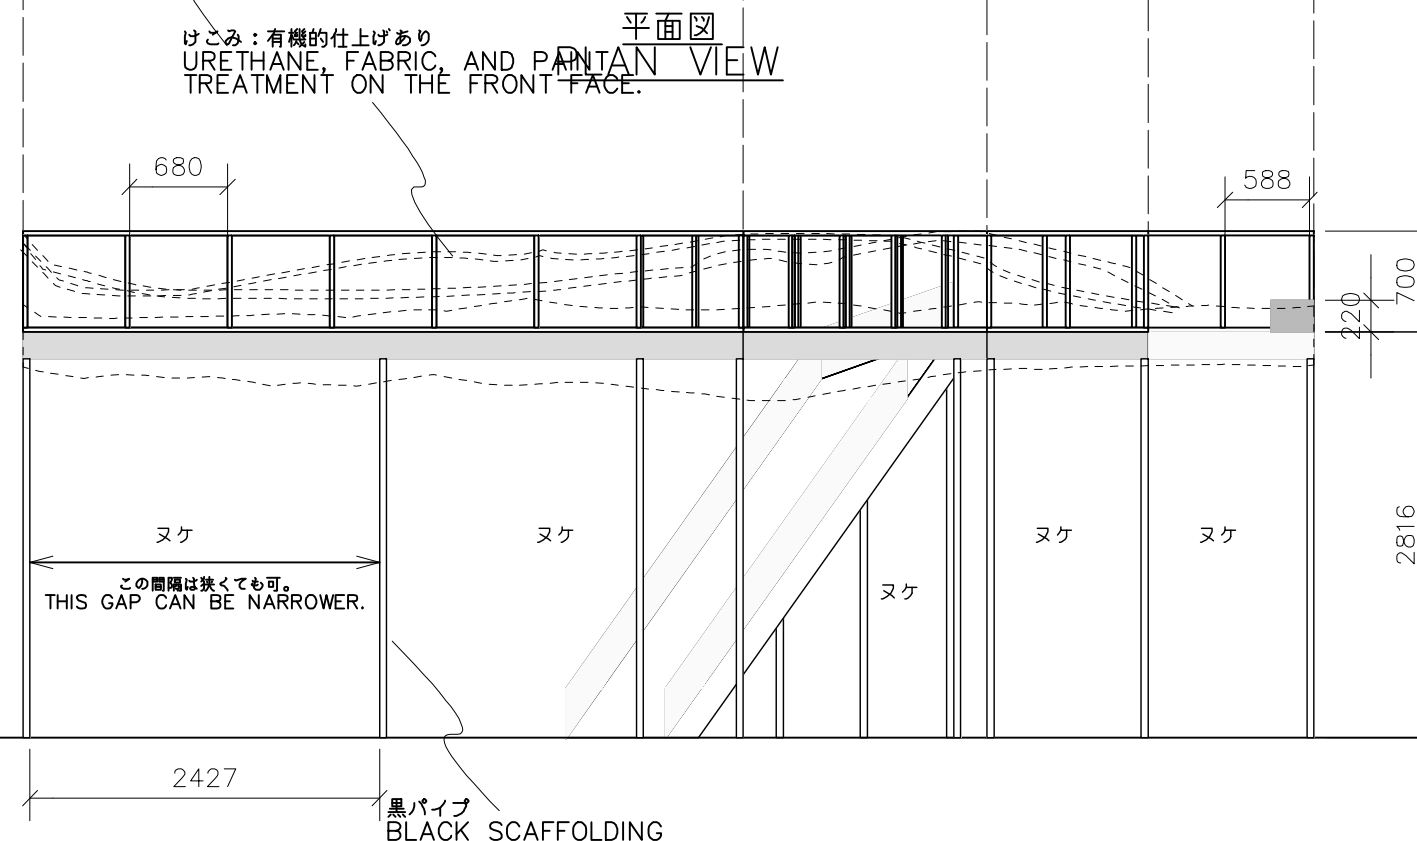
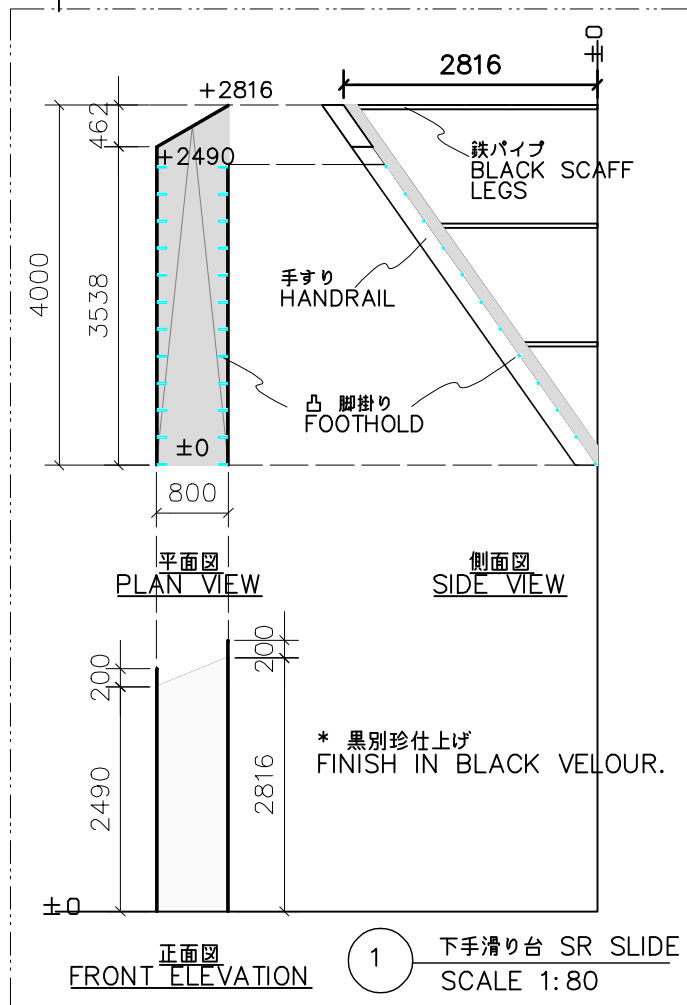


正面図
FRONT VIEW

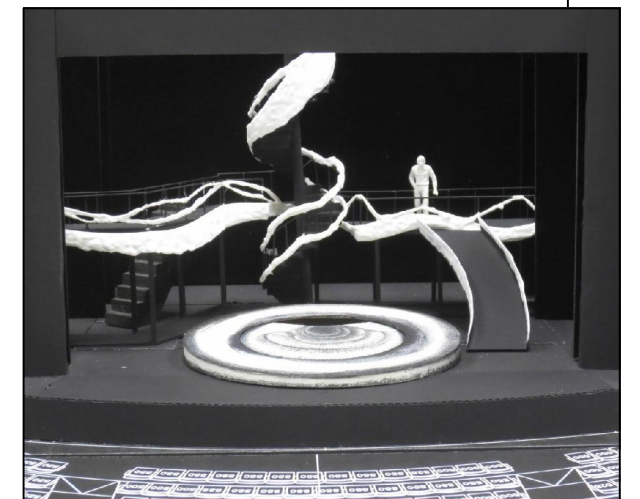



Production: 半神 HANSHIN	
Subject: 舞台奥 通路 下手 SR BRIDGE	
Directed By:	
Date:	
Unit: mm	Scale: 1/50

6

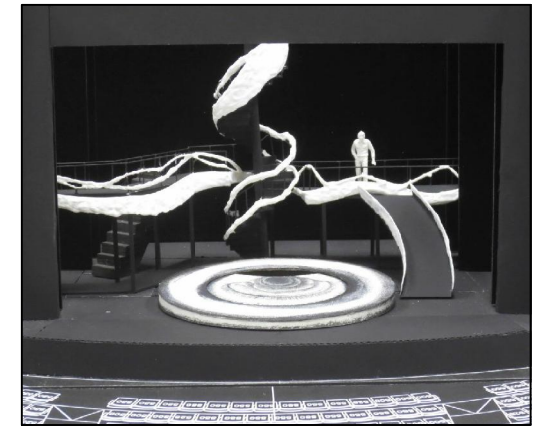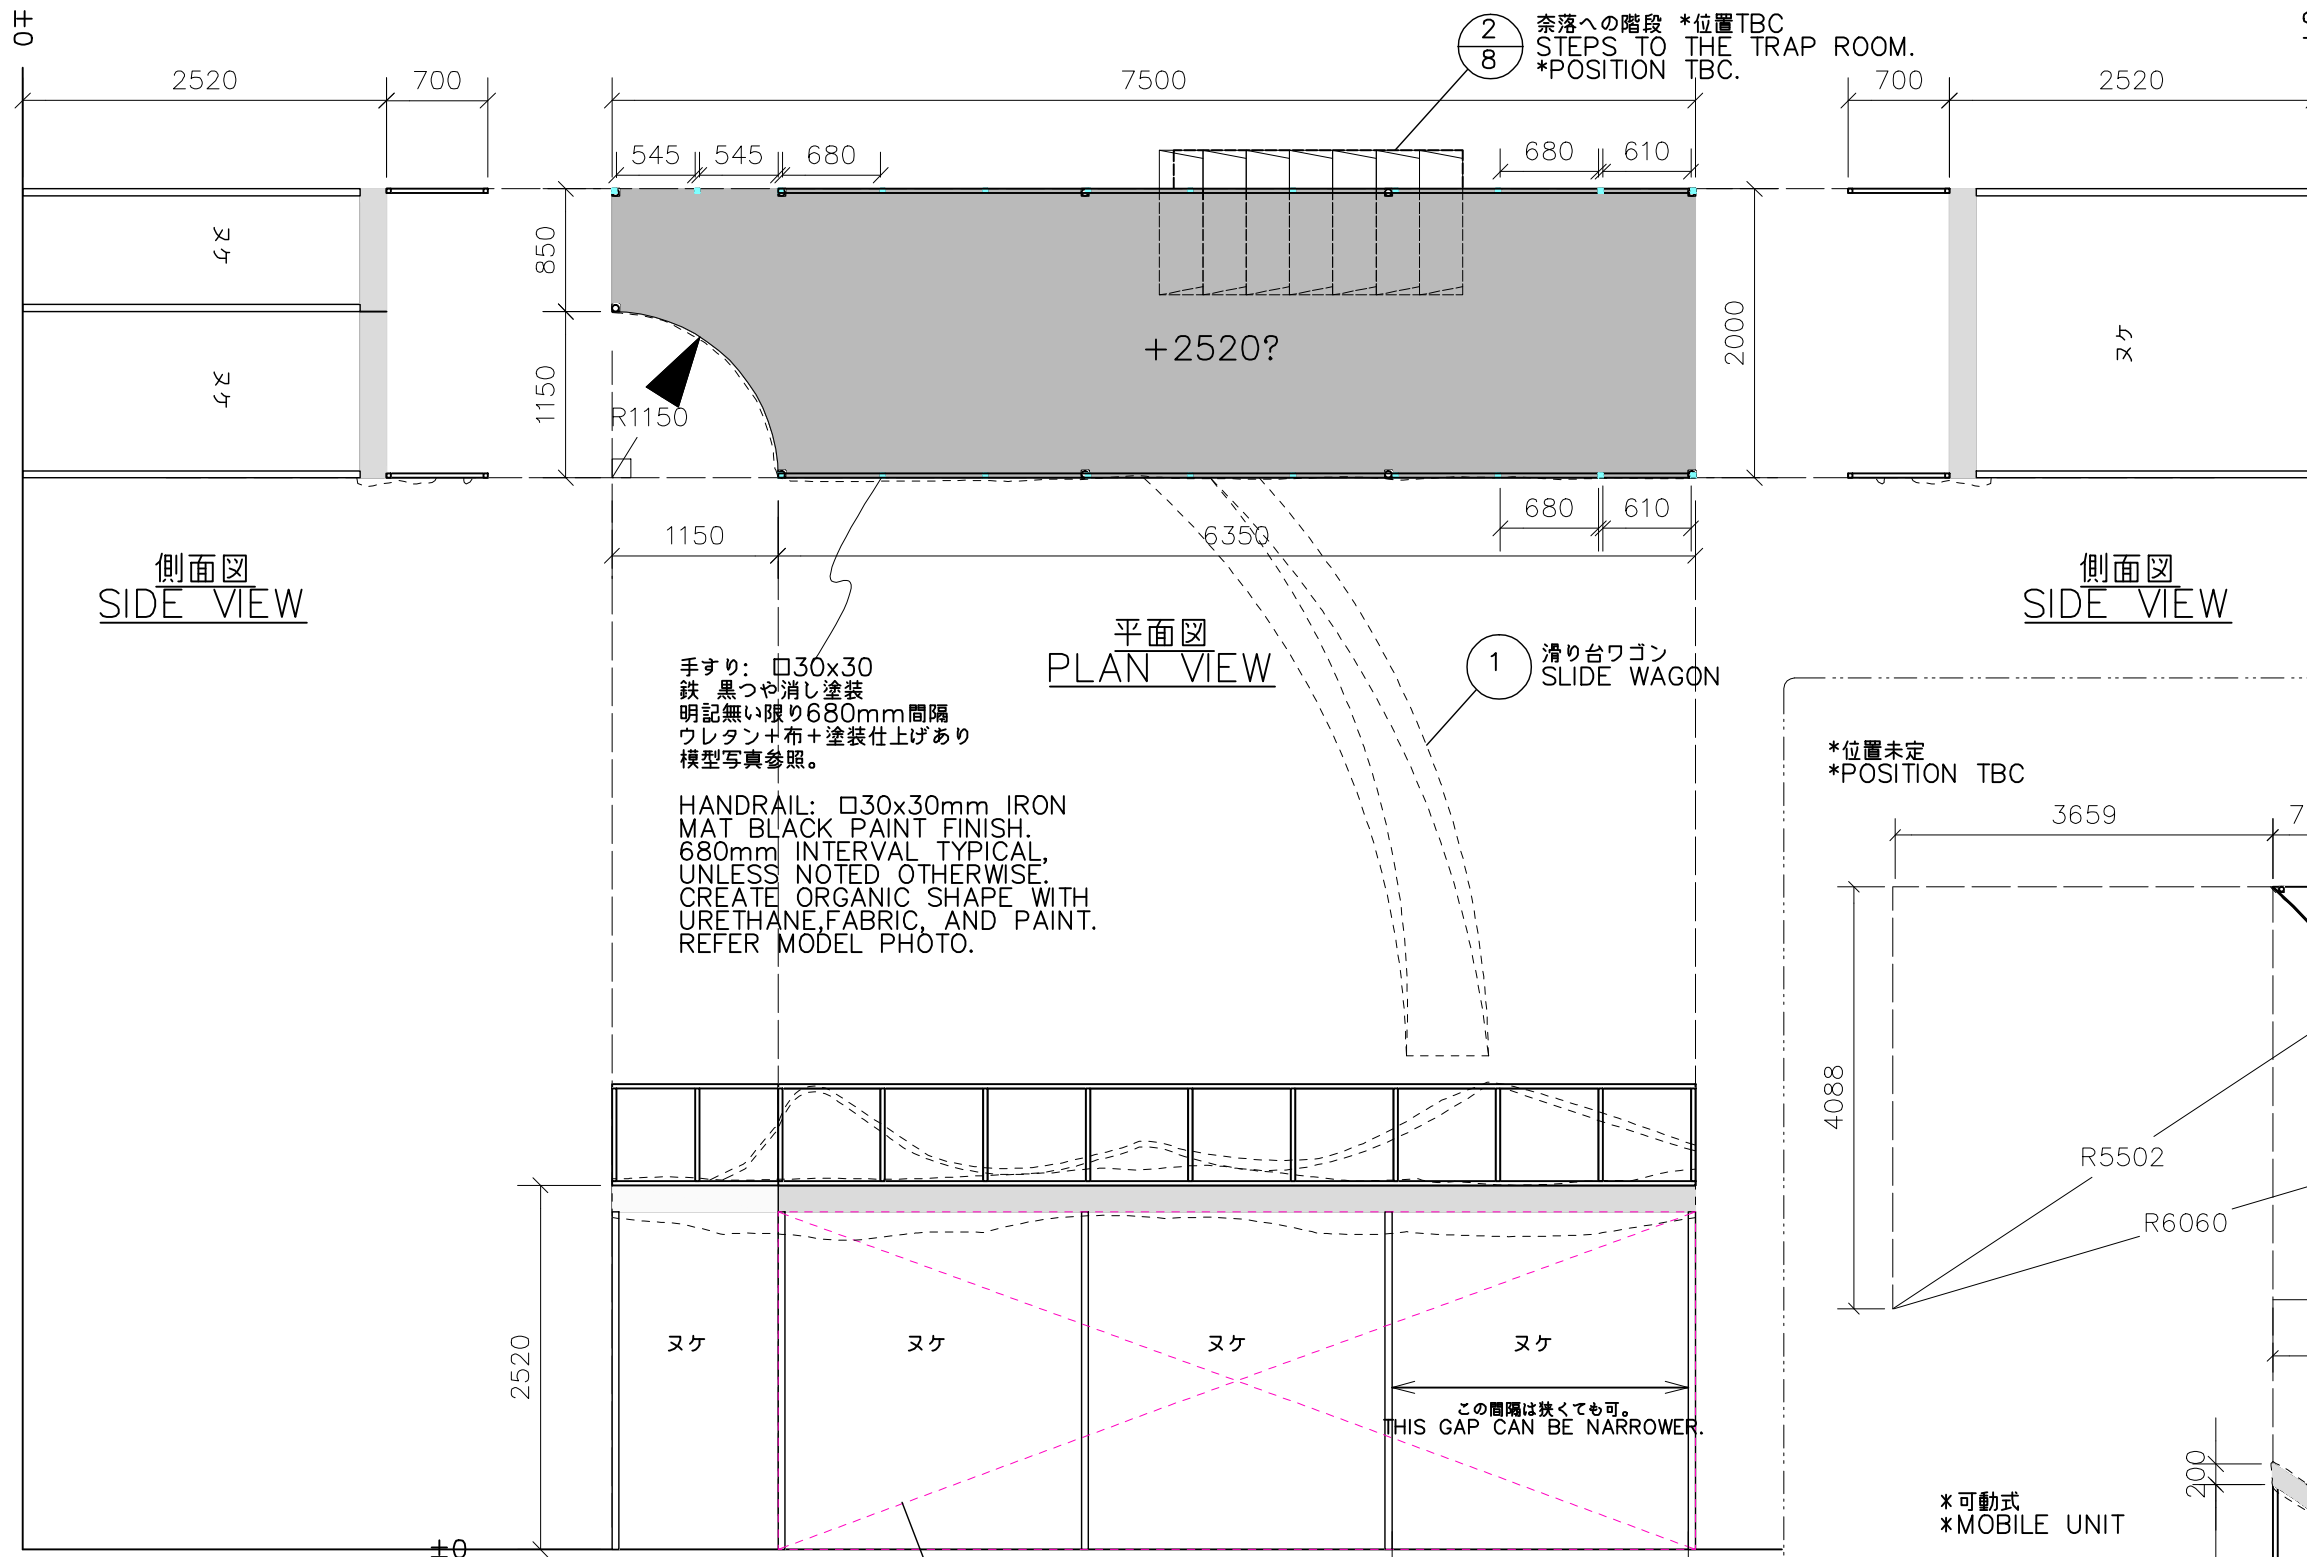


手すり: □30x30
鉄 黒つや消し塗装
明記無い限り680mm間隔
ウレタン+布+塗装仕上げあり
模型写真参照。

HANDRAIL: □30x30mm IRON
MAT BLACK PAINT FINISH.
680mm INTERVAL TYPICAL,
UNLESS NOTED OTHERWISE.
CREATE ORGANIC SHAPE WITH
URETHANE, FABRIC, AND PAINT.
REFER MODEL PHOTO.

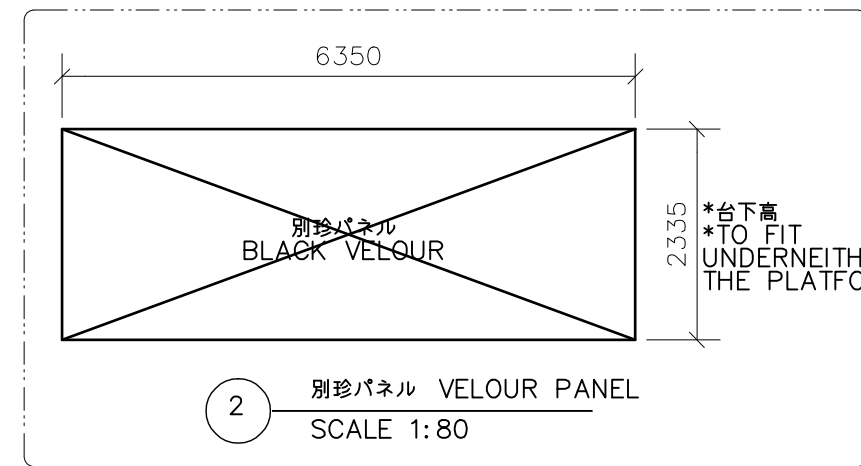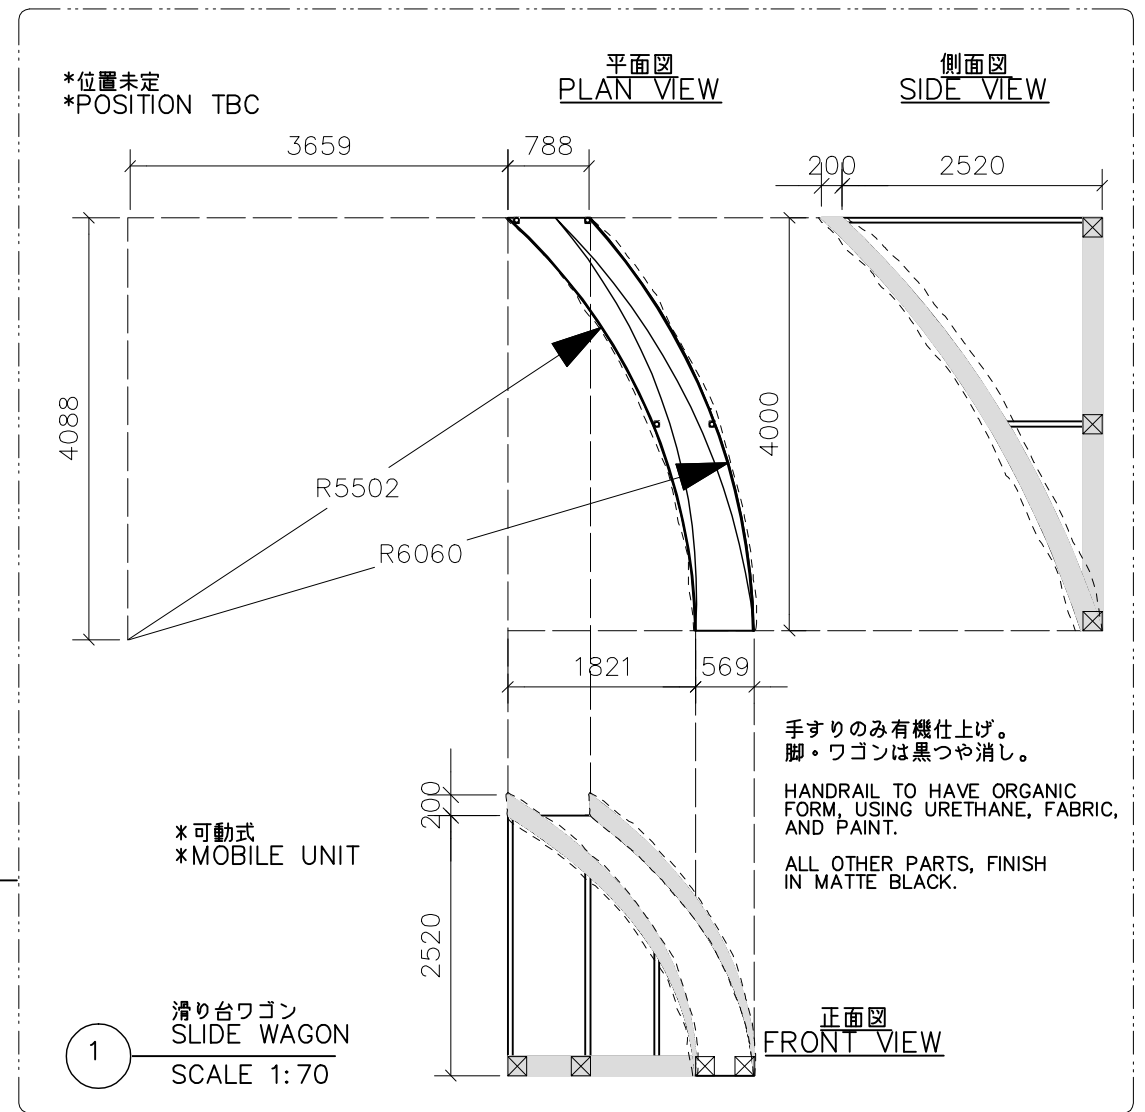


Production: 半神 HANSHIN	
Subject: 舞台奥通路 上手・滑り台	7
SL BRIDGE / SLIDE WAGON	
Directed By:	
Date:	
Unit: mm	Scale: 1/50

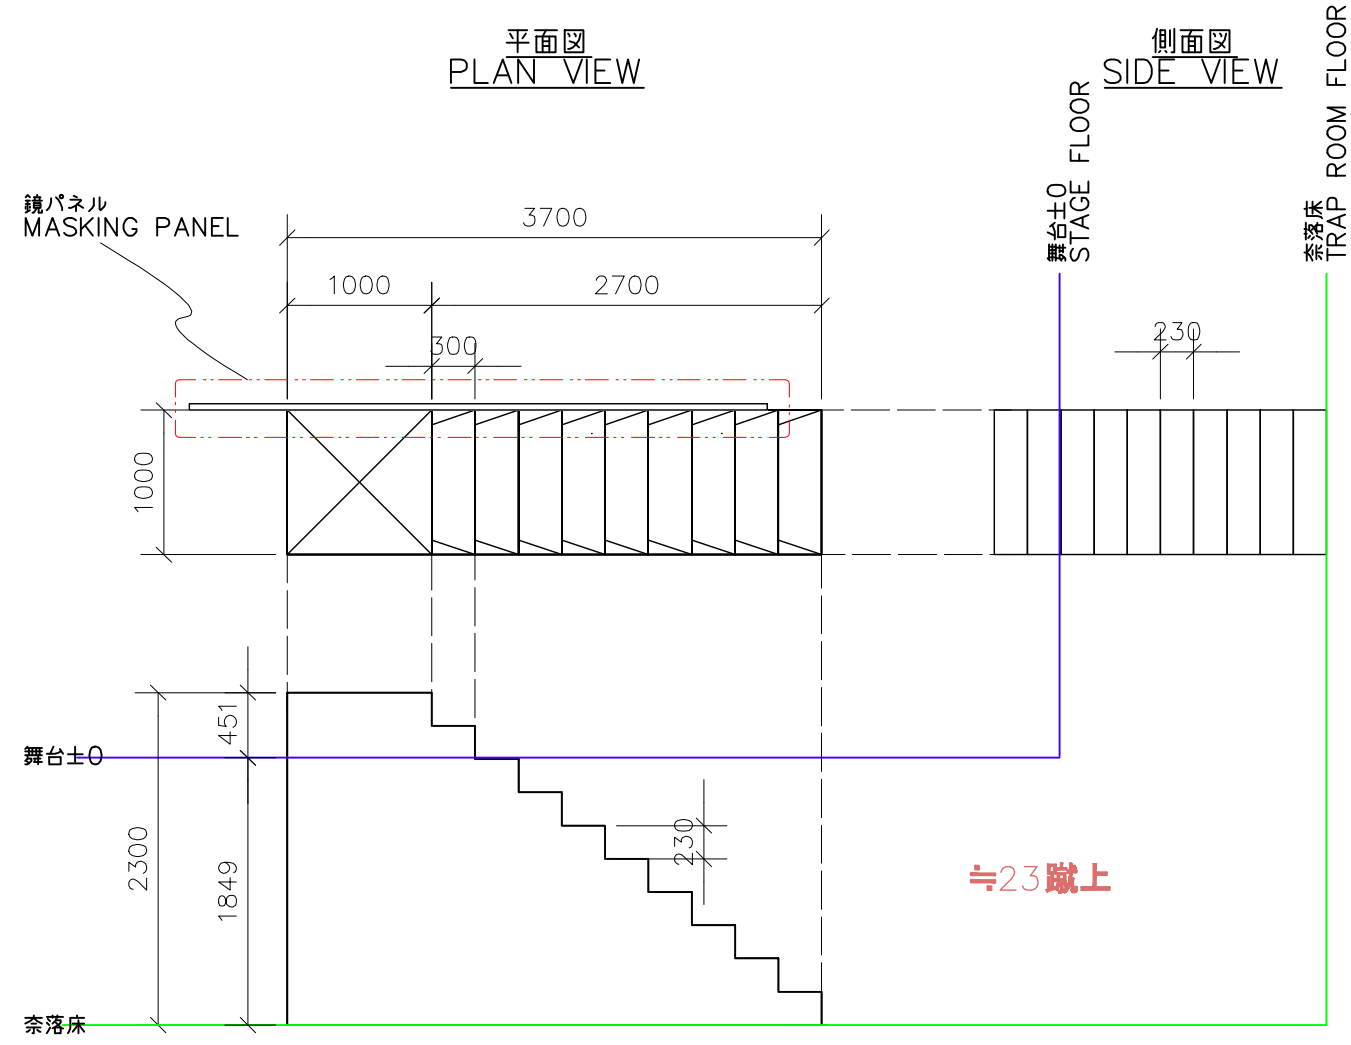


正面図
FRONT ELEVATION

※ 黒パンチ貼
BLACK PUNCH-CARPET FINISH.

①
8 奈落への階段 (盆中)
STEPS TO THE TRAP ROOM.
SCALE 1:50

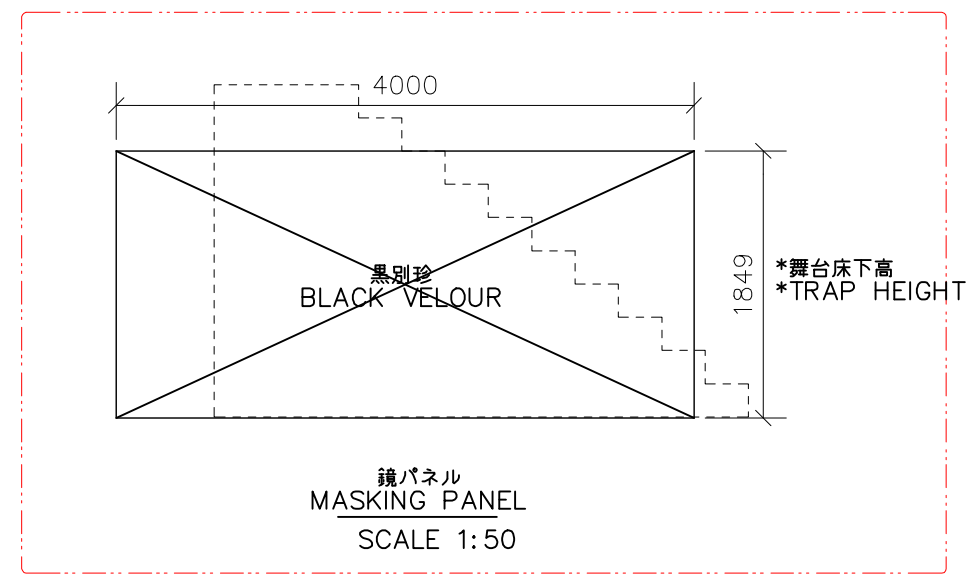

鏡パネル
MASKING PANEL
SCALE 1:50

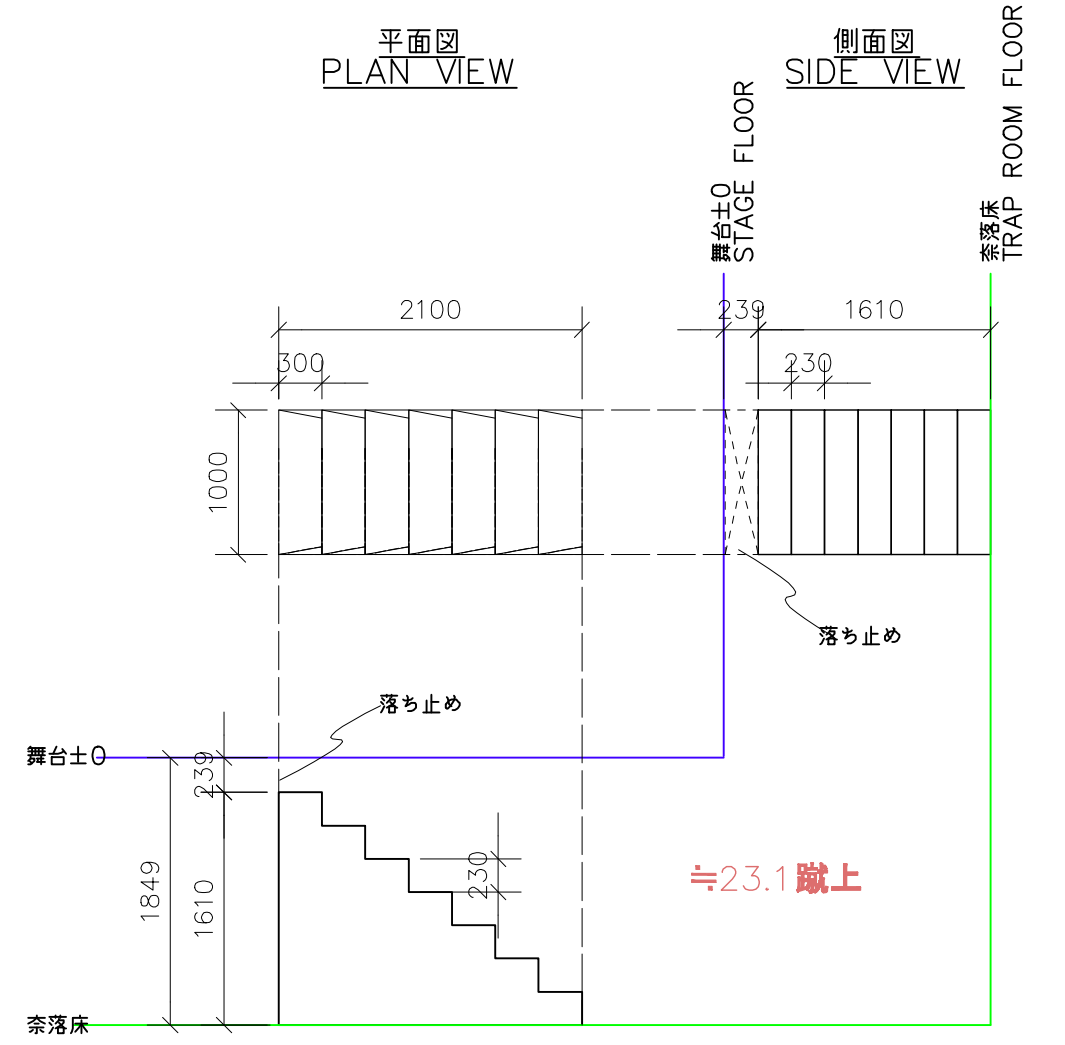

正面図
FRONT ELEVATION

※ 黒パンチ貼
BLACK PUNCH-CARPET FINISH.

②
8 奈落への階段 (上手ブリッジ下) *位置は未定
STEPS TO THE TRAP ROOM. POSITION TBC.
SCALE 1:50

Production: 半神 HANSHIN		
Subject:		
階段 STEPS		
Directed By:		
Date:		
Unit: mm	Scale: 1/50	

B32

17200
(バトンワイド)
(BATON WIDTH)

乳ひも
TIES

大黒
BLACK BACK DROP
Material: Nylon suede

8500

パイプポケット
PIPE POCKET

Production: 半神 HANSHIN	
Subject: 大黒 BLACK・DROP	
Directed By:	
Date:	
Unit: mm	Scale: 1/50

10